
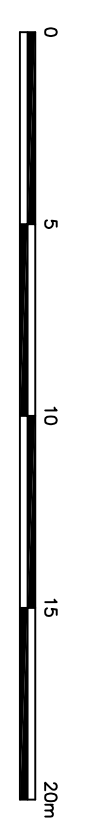
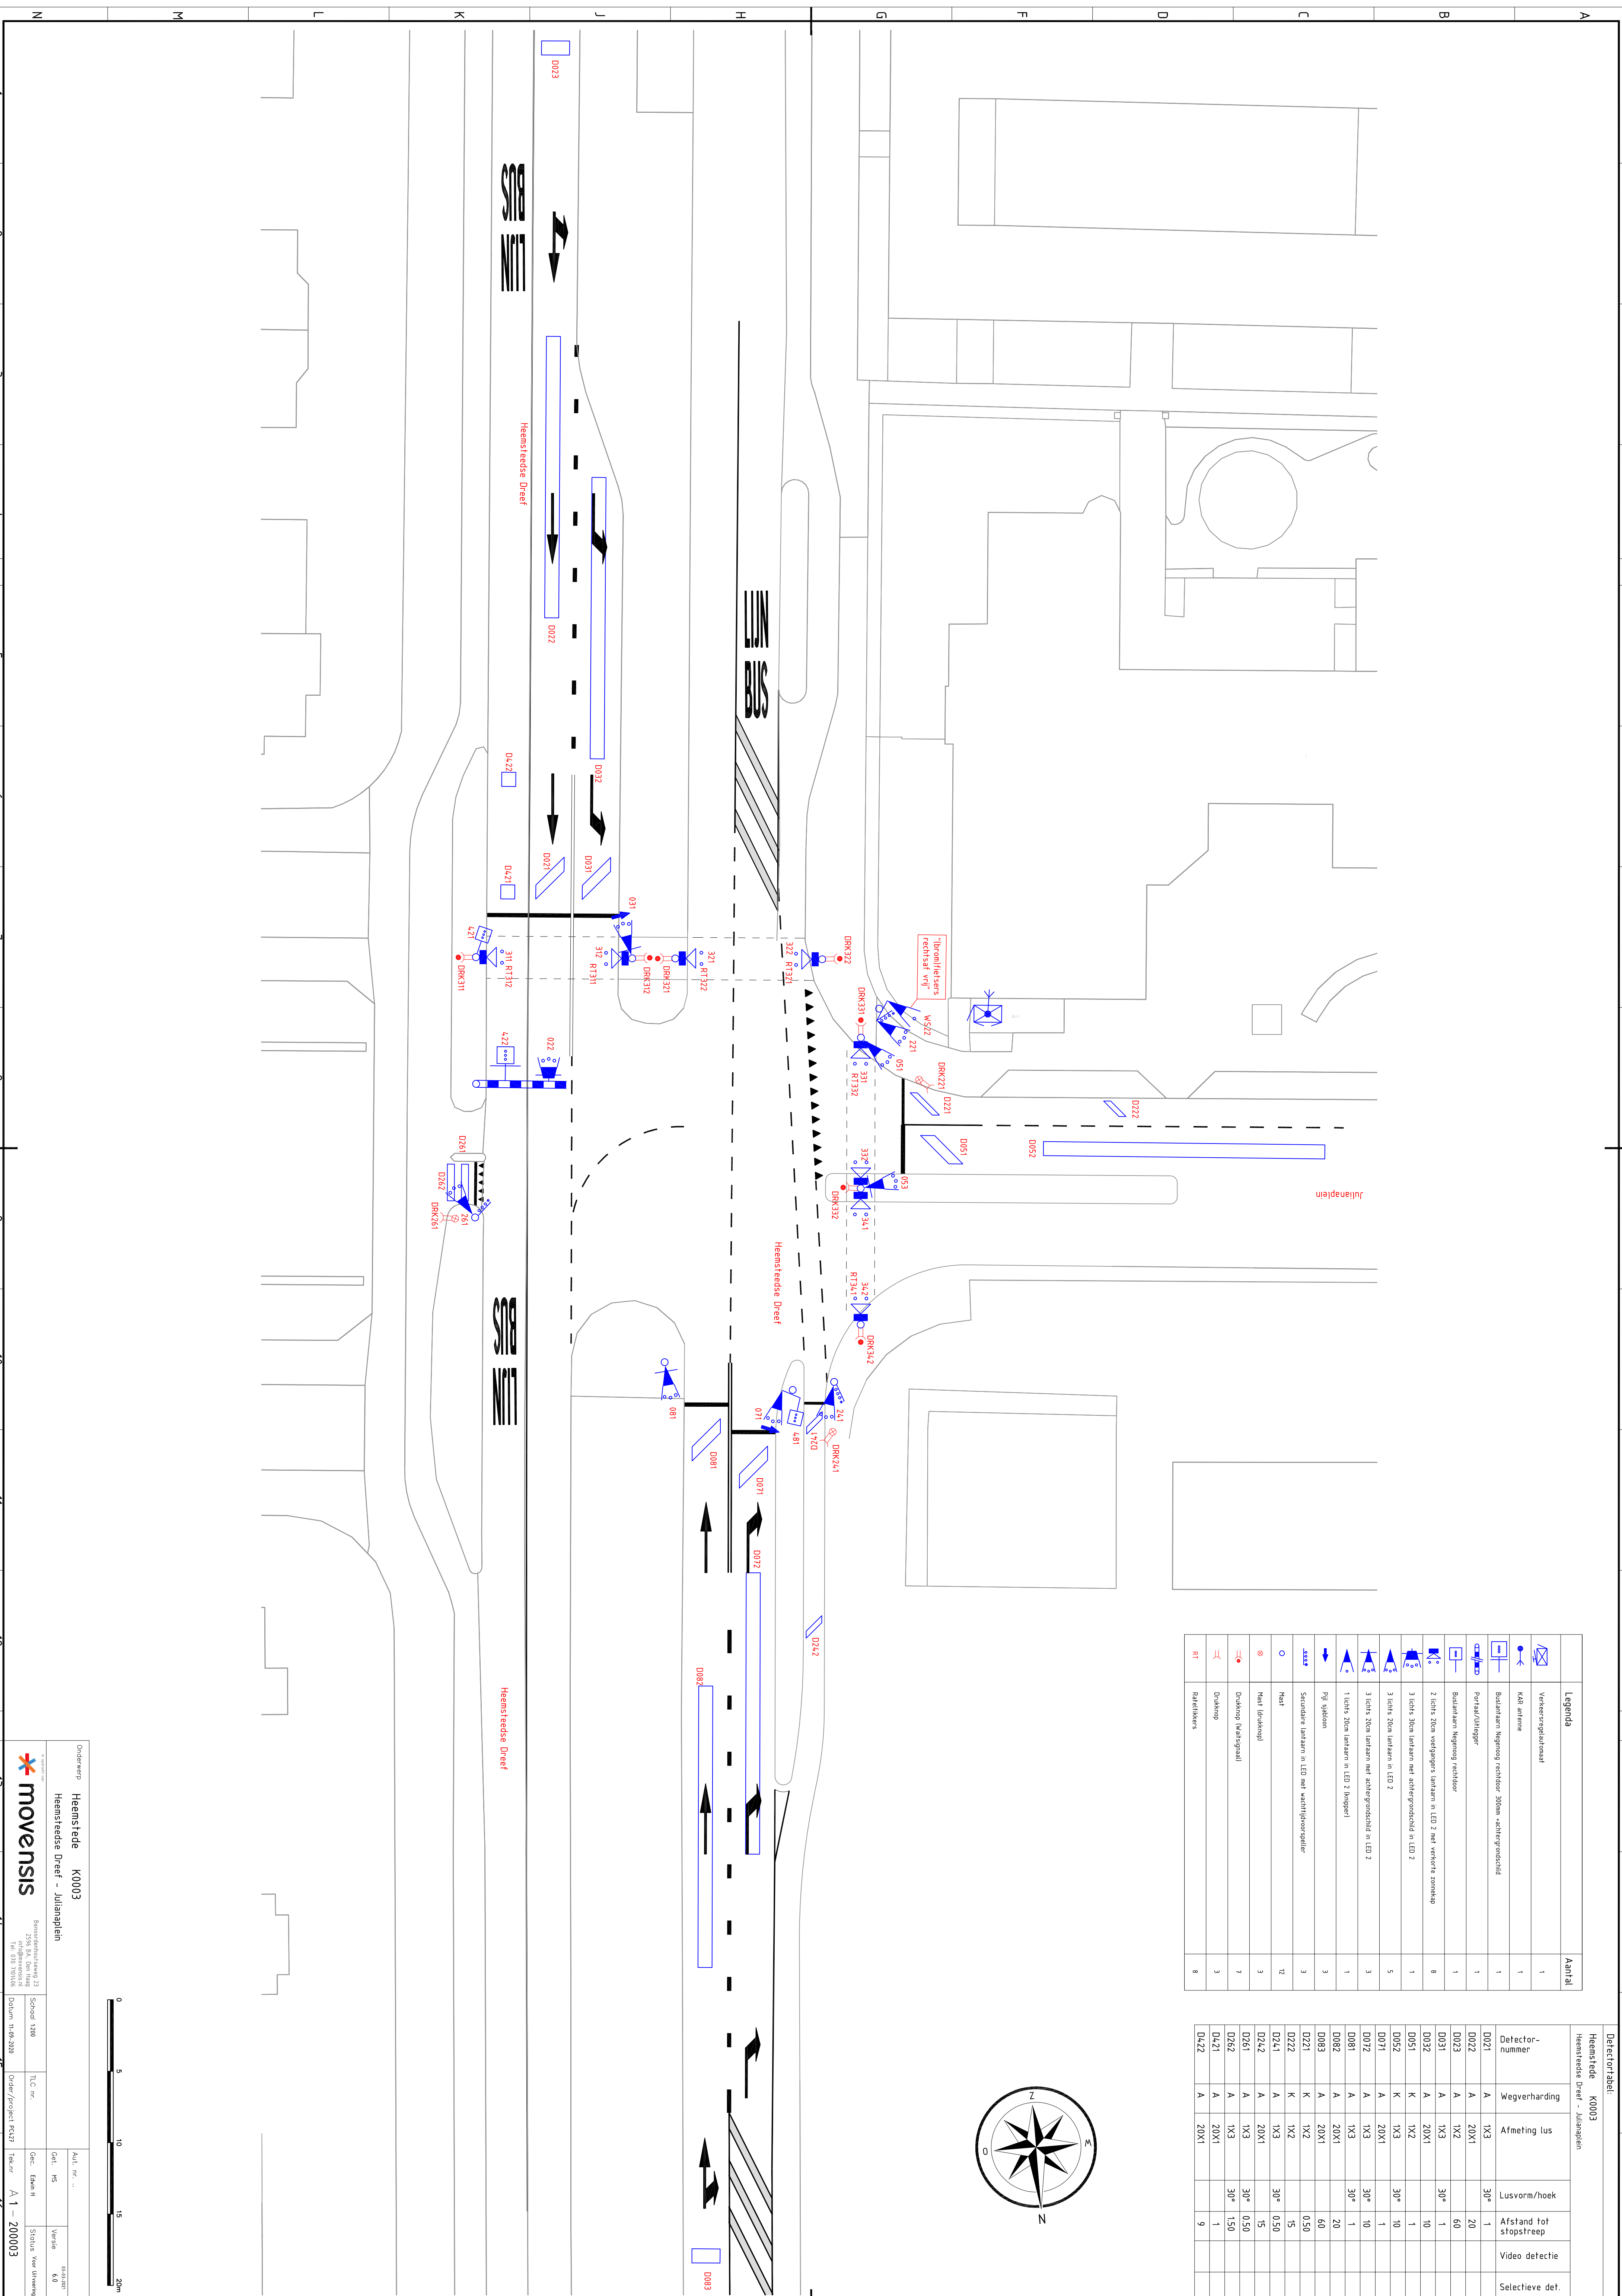


Legenda	Aantal
	1
	1
	1
	1
	1
	8
	1
	5
	3
	1
	3
	3
	12
	3
	7
	2
	8

Detectorlabel: Heemstedse Dreef - Julianaplein		K0003				
Detector nummer	Wegverharding	Afmeting lus	Lusvorm/hoek	Afstand tot stopstreep	Video detectie	Selectieve def.
0021	A	1X3	30°	1		
0022	A	20X1		20		
0023	A	1X2		60		
0031	A	1X3	30°	1		
0032	A	20X1		10		
0052	K	1X2		1		
0052	K	1X3	30°	10		
0071	A	20X1		1		
0072	A	1X3	30°	10		
0081	A	1X3	30°	1		
0082	A	20X1		20		
0083	A	20X1		60		
0221	K	1X2		0,50		
0222	K	1X2		15		
0241	A	1X3	30°	0,50		
0242	A	20X1		15		
0261	A	1X3	30°	0,50		
0262	A	1X3	30°	1,50		
0421	A	20X1		1		
0422	A	20X1		9		

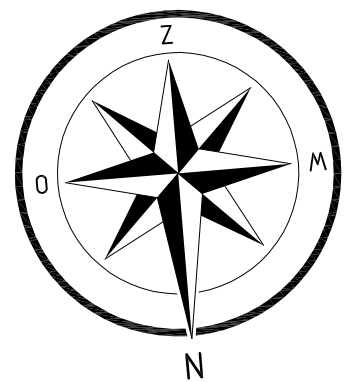

Ouderwep Heemstedse K0003
 Heemstedse Dreef - Julianaplein
 Binnenschiedweg 23
 1420 CA Heemstede
 t 0174 376000
 Datum: 14 sep 2020

School: 1308	TLC nr.: 00000000	Docnr./Project: K242	Revisie: A 1 - 200003
Mst. nr.: ...	Ontl. nr.: 05	Opdr. Edele H.	Status: Nieuw Ontwerp
Ontl. nr.: 05	Verdie: 6,0		